


NOTE: BLOCK 1177 LOT 38 TOWNSHIP OF BLOOMFIELD - EXEMPTED
BLOCK 1177 LOT 44 TOWNSHIP OF BLOOMFIELD - EXEMPTED

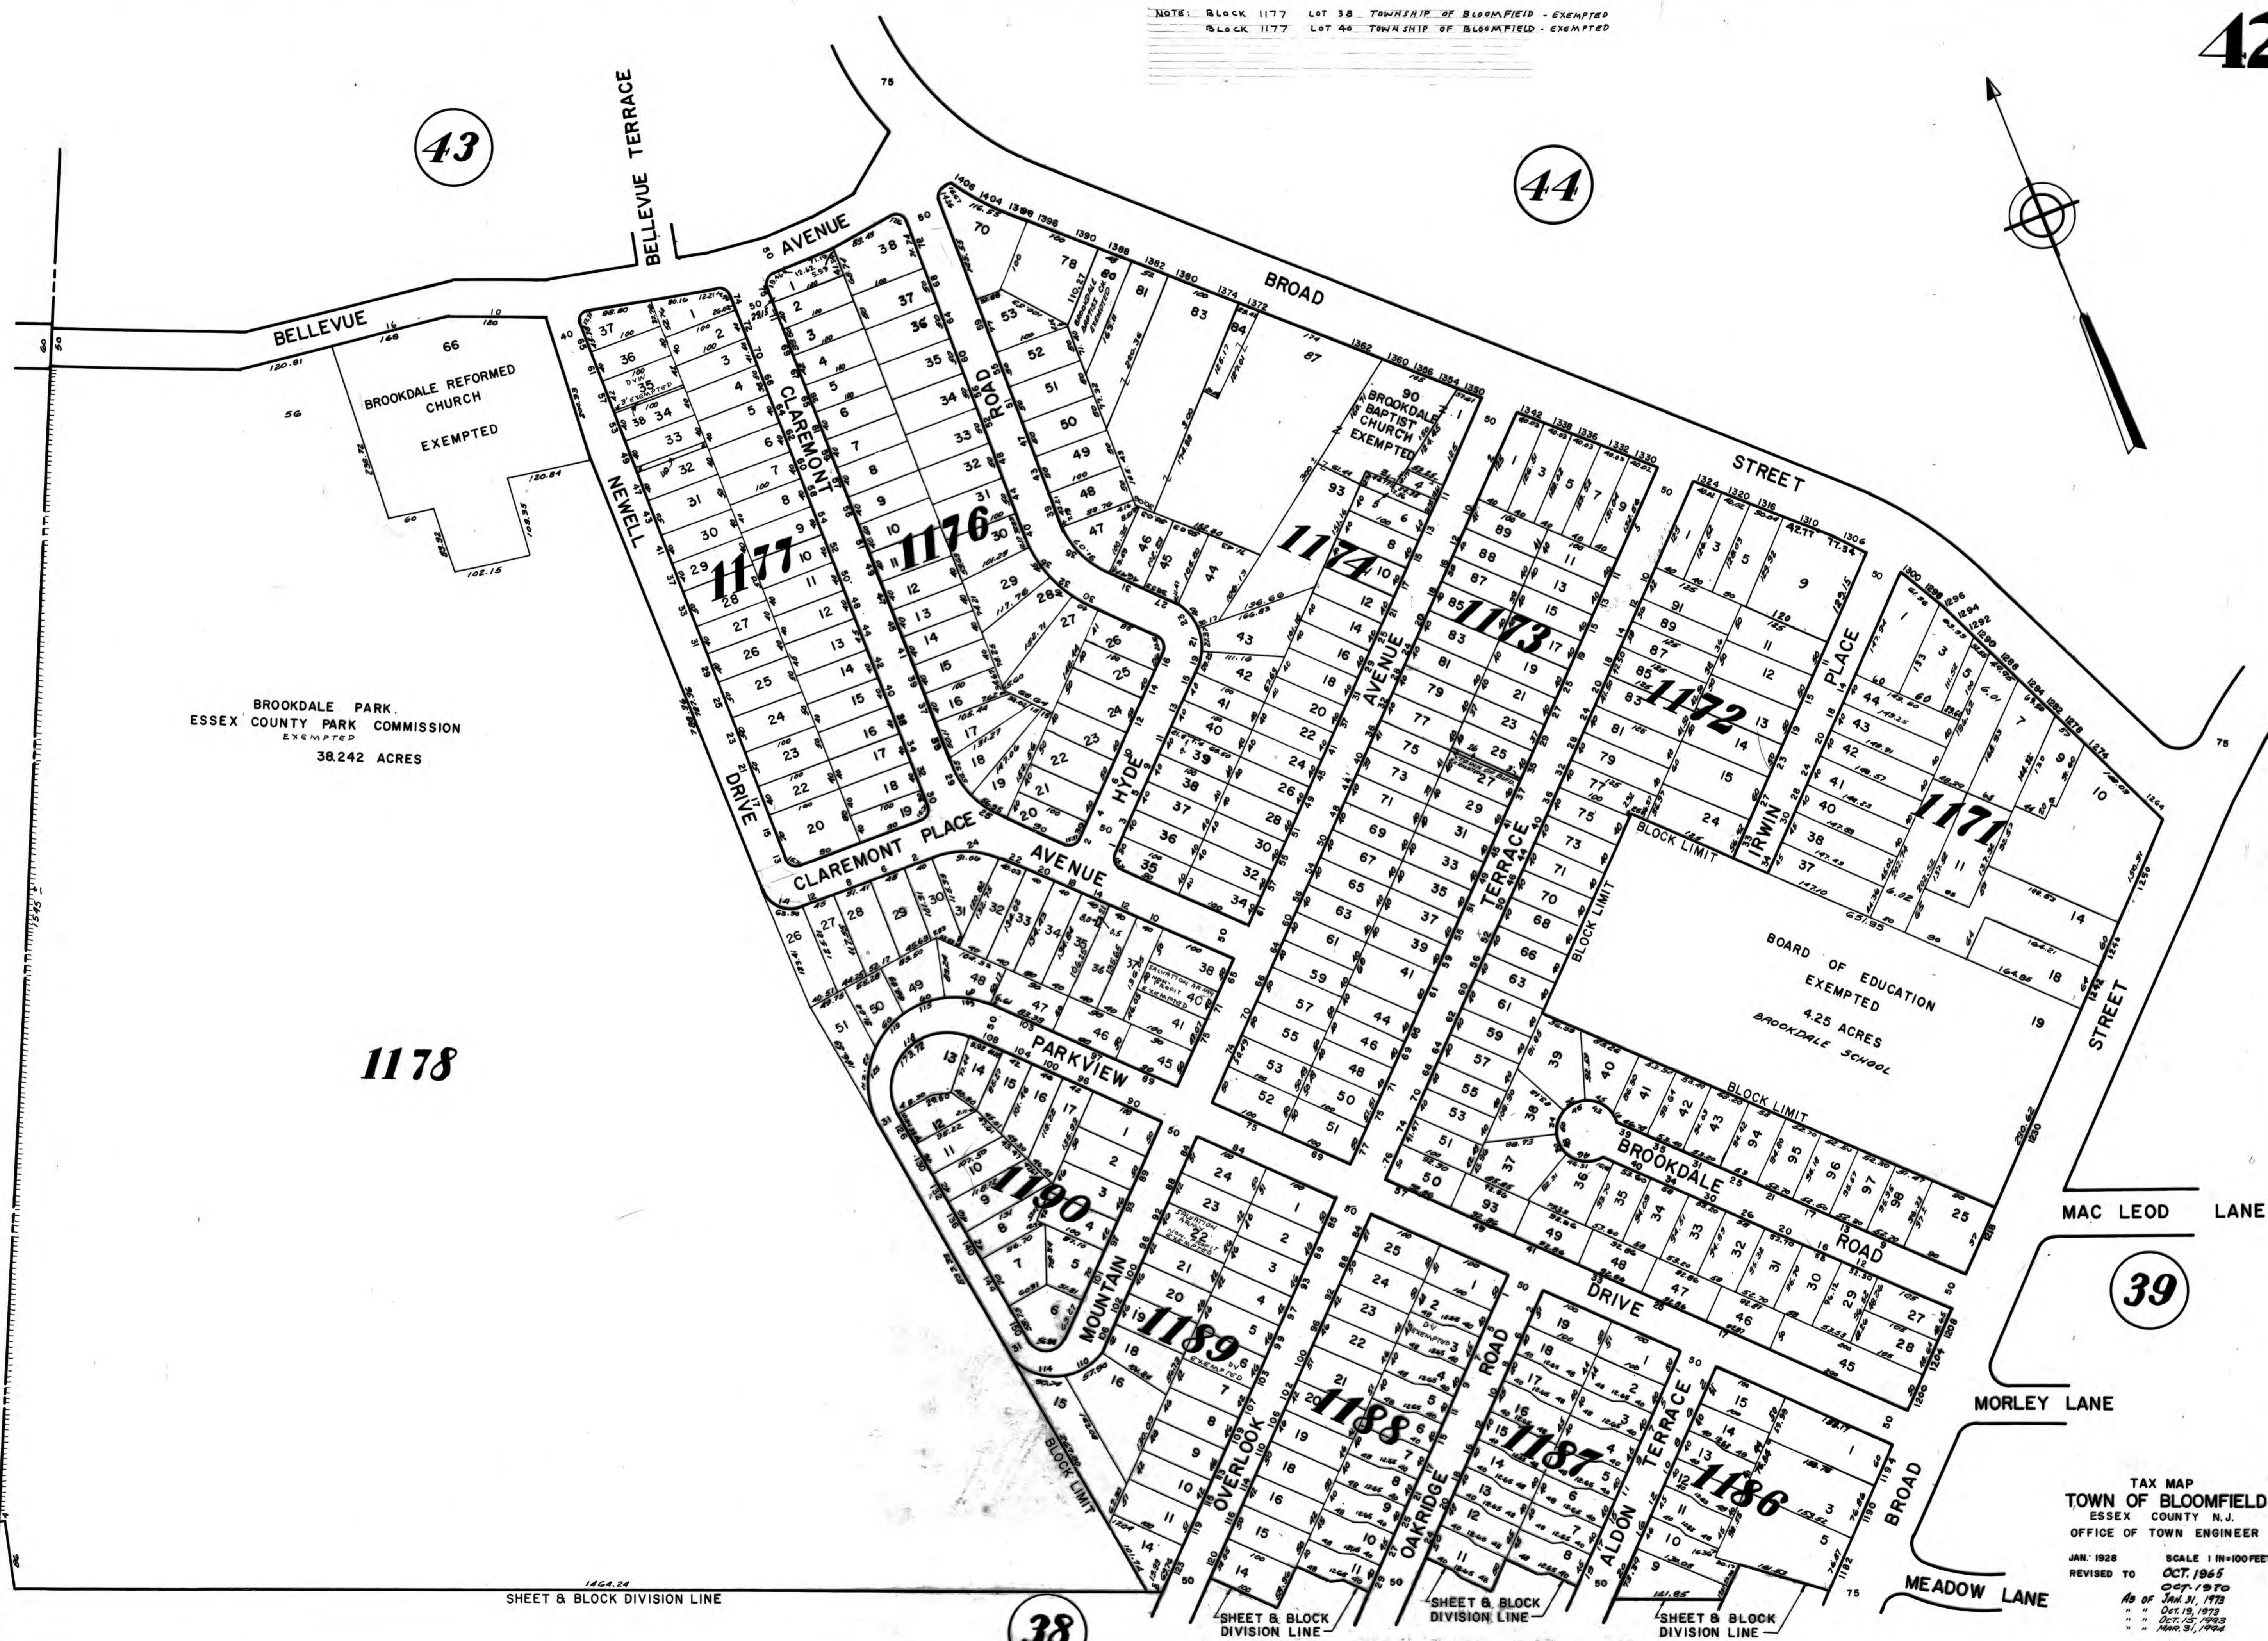

TOWN OF MONTCLAIR



43

44

39

38

BROOKDALE PARK.
ESSEX COUNTY PARK COMMISSION
EXEMPTED
38.242 ACRES

1178

BOARD OF EDUCATION
EXEMPTED
4.25 ACRES
BROOKDALE SCHOOL

TAX MAP
TOWN OF BLOOMFIELD
ESSEX COUNTY N.J.
OFFICE OF TOWN ENGINEER
JAN. 1928 SCALE 1 IN=100 FEET
REVISED TO OCT. 1965
" " OCT. 1970
" " JAN. 31, 1973
" " OCT. 15, 1973
" " MAR. 31, 1994

SHEET & BLOCK DIVISION LINE

SHEET & BLOCK DIVISION LINE

SHEET & BLOCK DIVISION LINE

SHEET & BLOCK DIVISION LINE