


CITY OF CLIFTON PASSAIC COUNTY

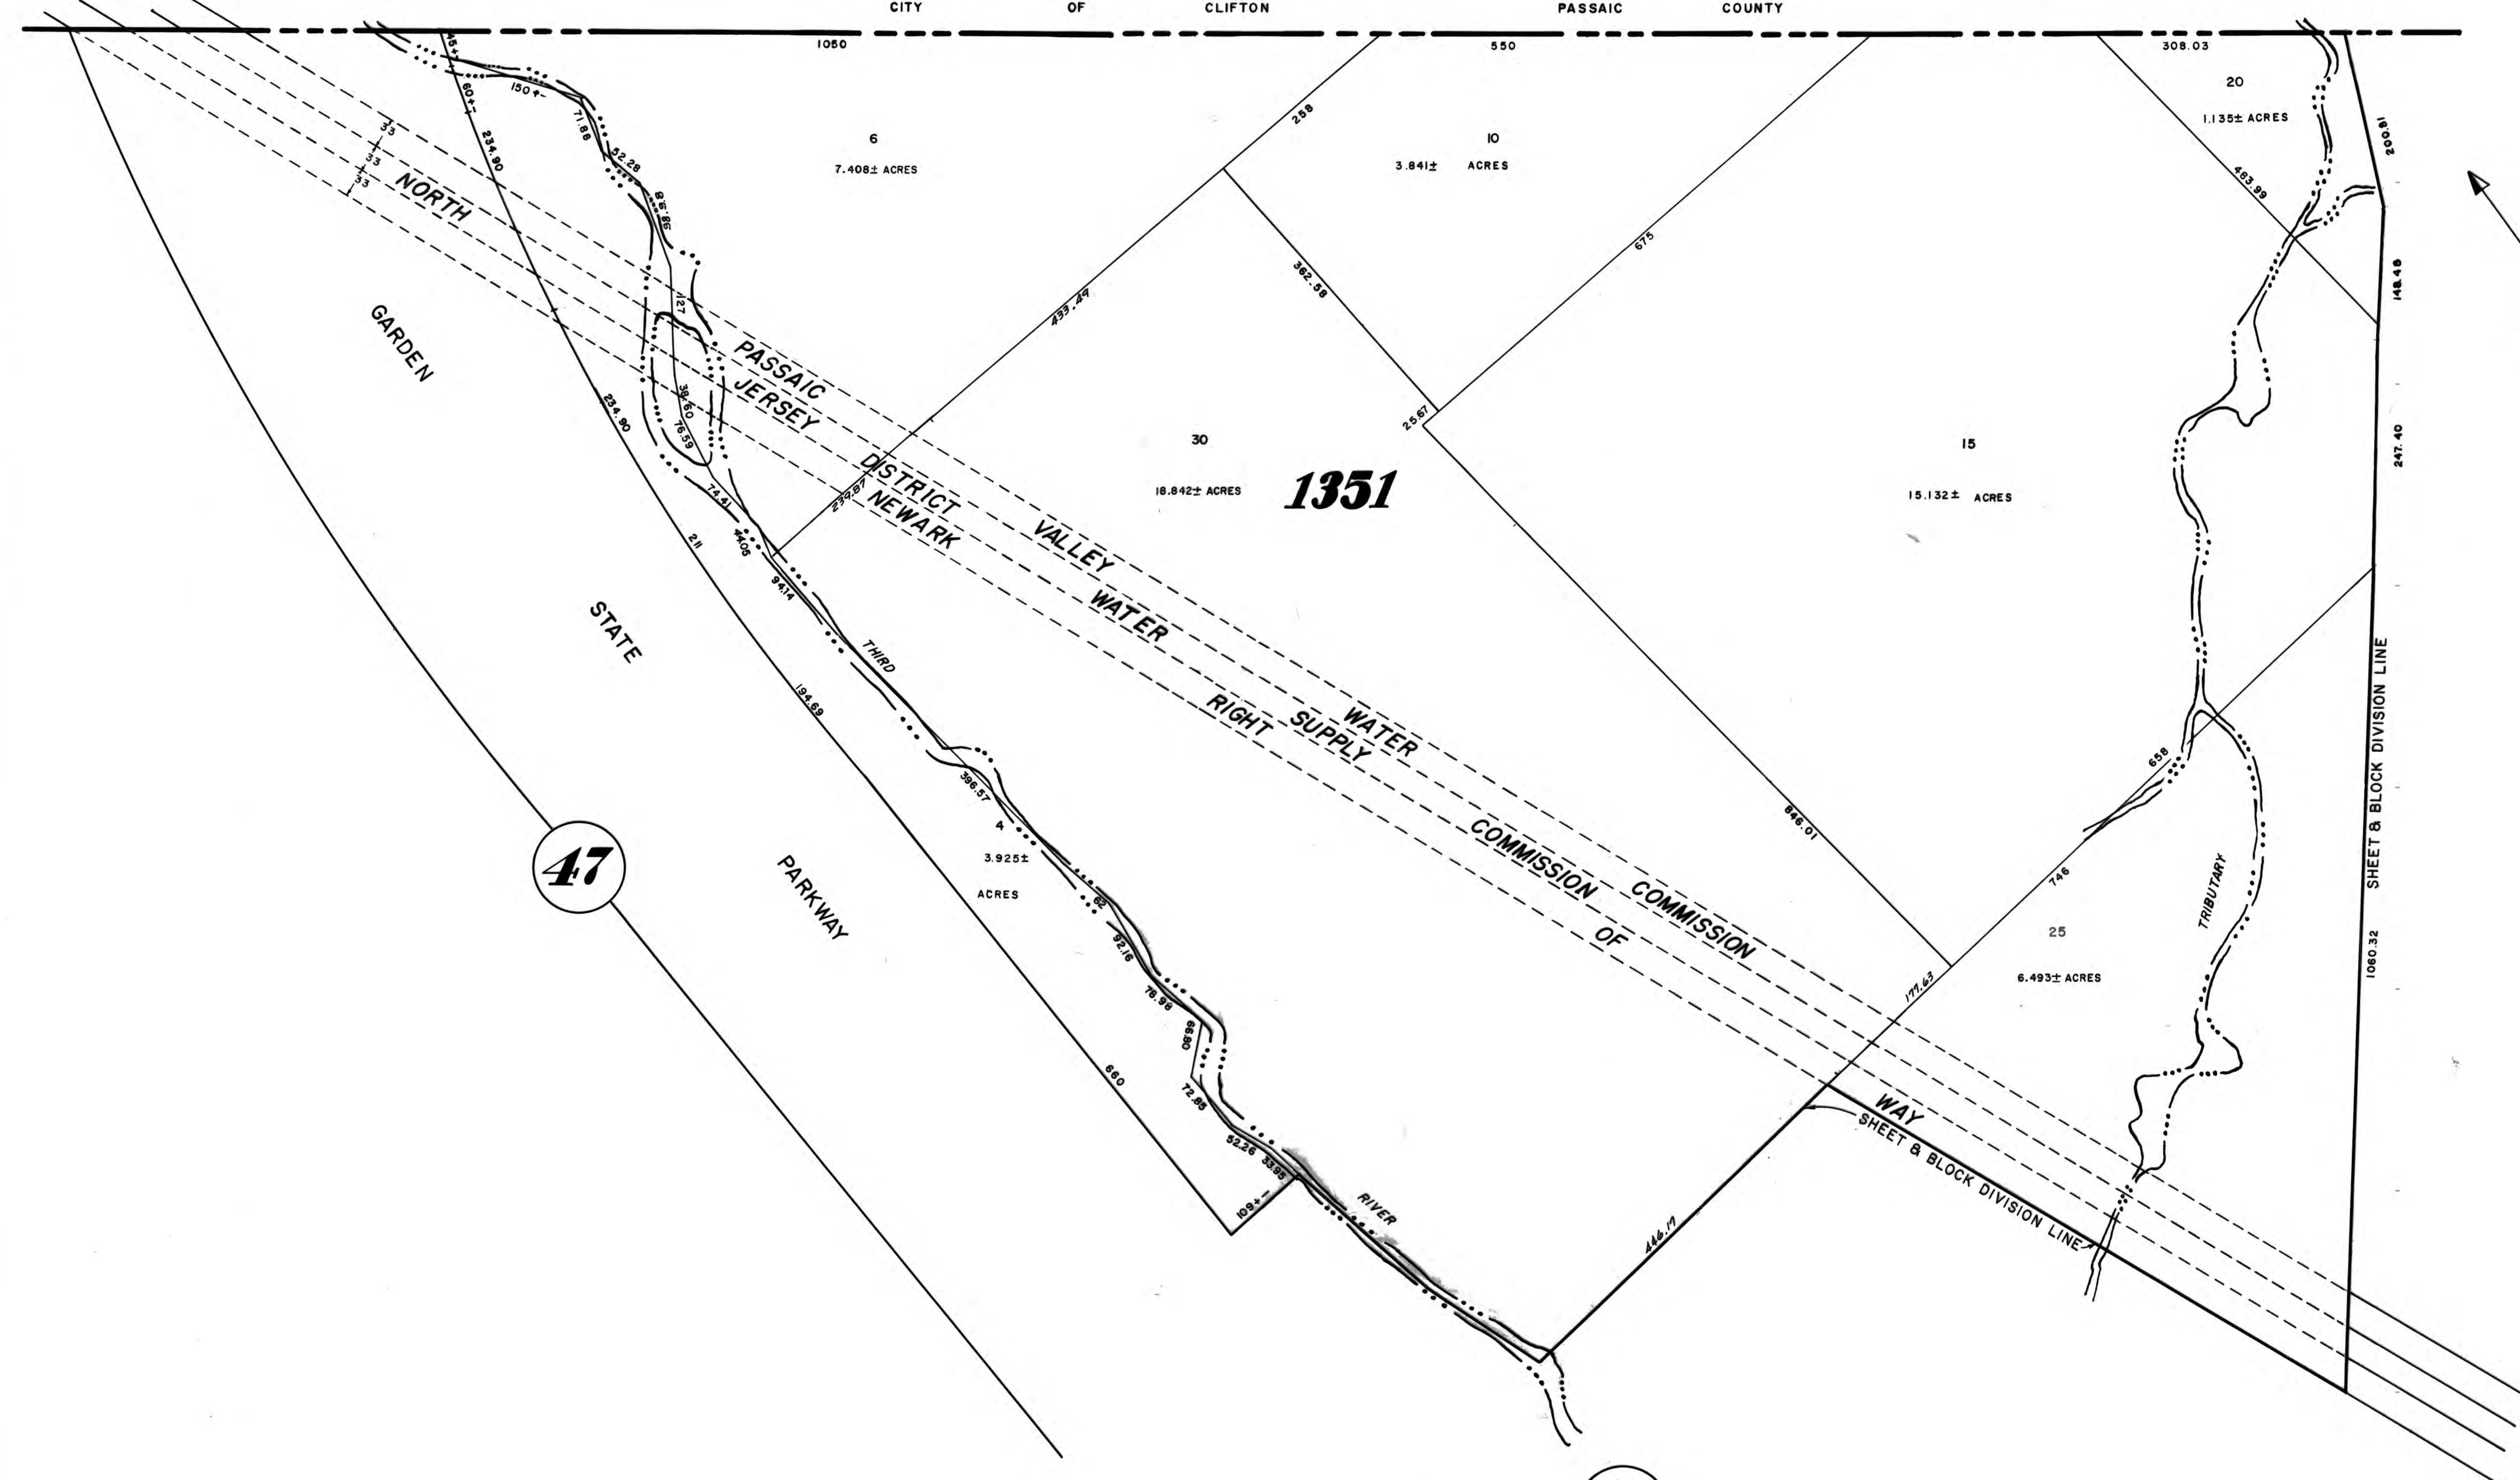

49

47

44

NOTE:  
 NEWARK RIGHT OF WAY  
 NO. JERSEY DIST. WATER SUPPLY COMM. AND  
 PASSAIC VALLEY WATER COMMISSION ARE  
 SUB-SURFACE RIGHTS.

NOTE: BLOCK 1351 IS ASSESSED  
 WITH BLOCK 1232. ETC  
 LOT 80. ETC

TAX MAP  
 TOWN OF BLOOMFIELD  
 ESSEX COUNTY, N.J.  
 OFFICE OF TOWN ENGINEER  
 JAN. 1928 SCALE 1" = 100 FEET  
 REVISED TO OCT. 1965  
 OCT. 1970  
 As. of Jan. 31, 1973